



# SHELTER STRUCTURES

## PRODUCT SPECIFICATIONS

### SHELTER BLAST TENT SERIES

#### TENT SPECIFICATIONS

Model	L20
Span Width	20m
Eave Height	6.40m
Ridge Height	7.25m
Bay Distance	5m
Roof Pitch	18°
Longest Component	10.70m
Maximum Length	Unlimited in 5-meter increments
Max. Windload	150mph

#### FRAMEWORK

Main Profiles	120*300*5mm (4 channel)
Material	Hard Pressed Extruded Structural Aluminum 6061/T6


#### COVER

Material	PVC Coated Polyester Fabric
Features	650 or 850 g/sqm, Premium Grade, High Gloss White or Translucent, Waterproof, UV Resistant
Flame Retardant	DIN 4102 B1, M2; USA NFPA701

#### CONNECTING COMPONENTS


### BLAST TENT DRAWING

#### Rendering

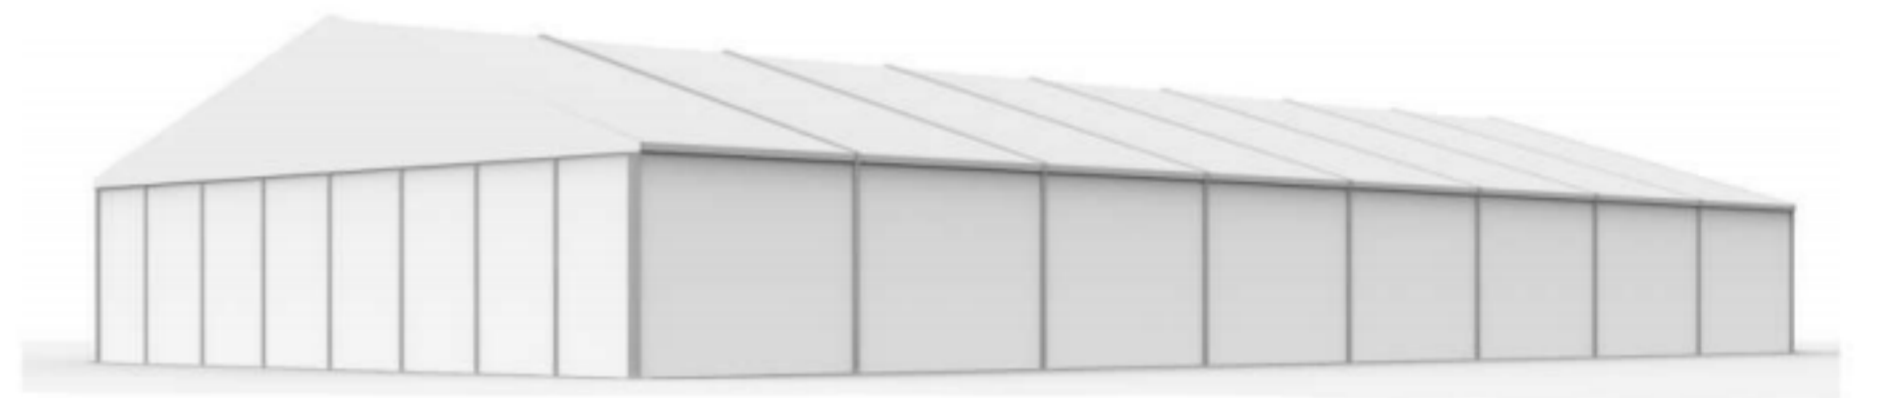


Gable Distance: 2.5m

#### Gable Drawing

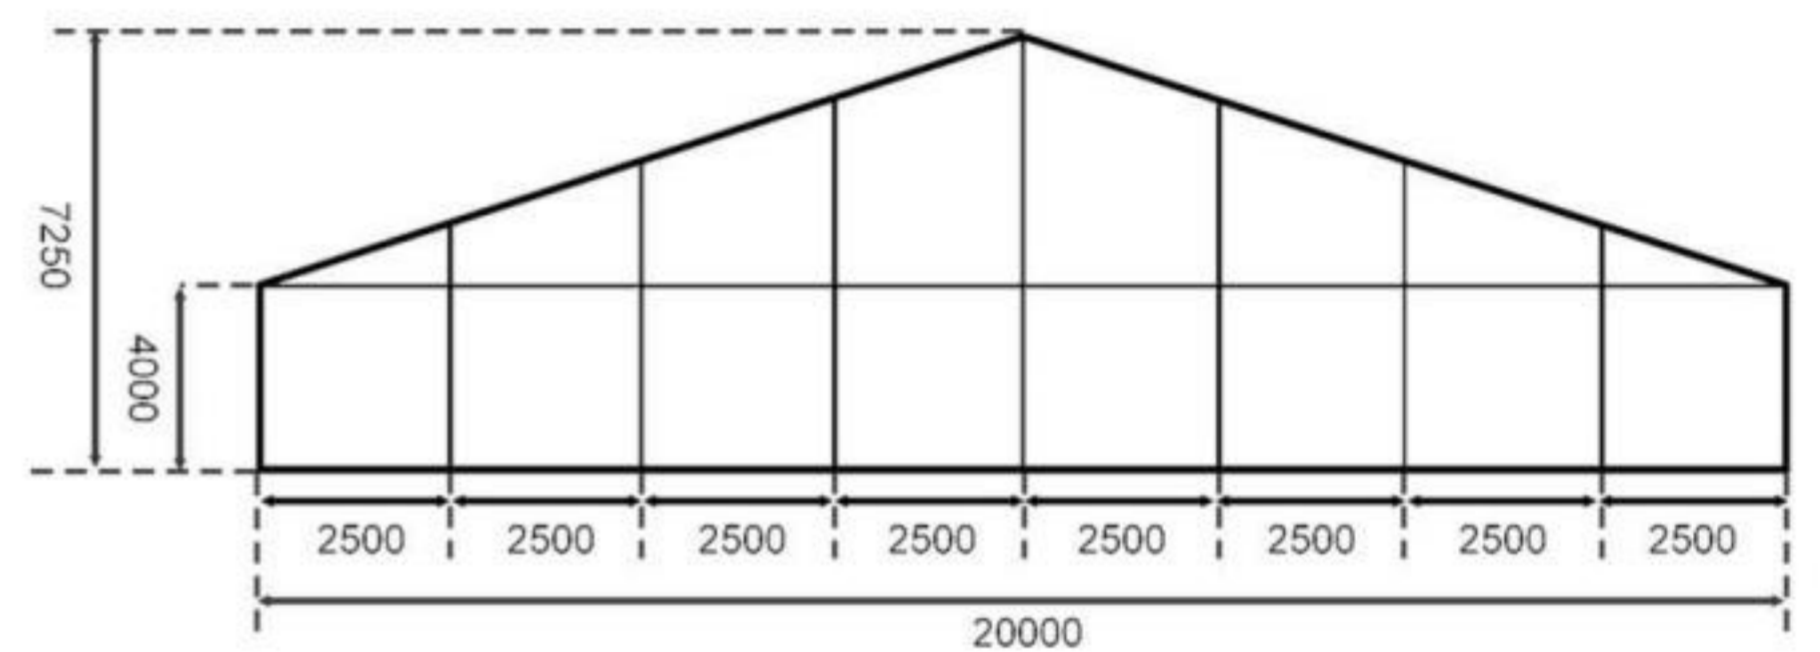

#### Frame Drawing

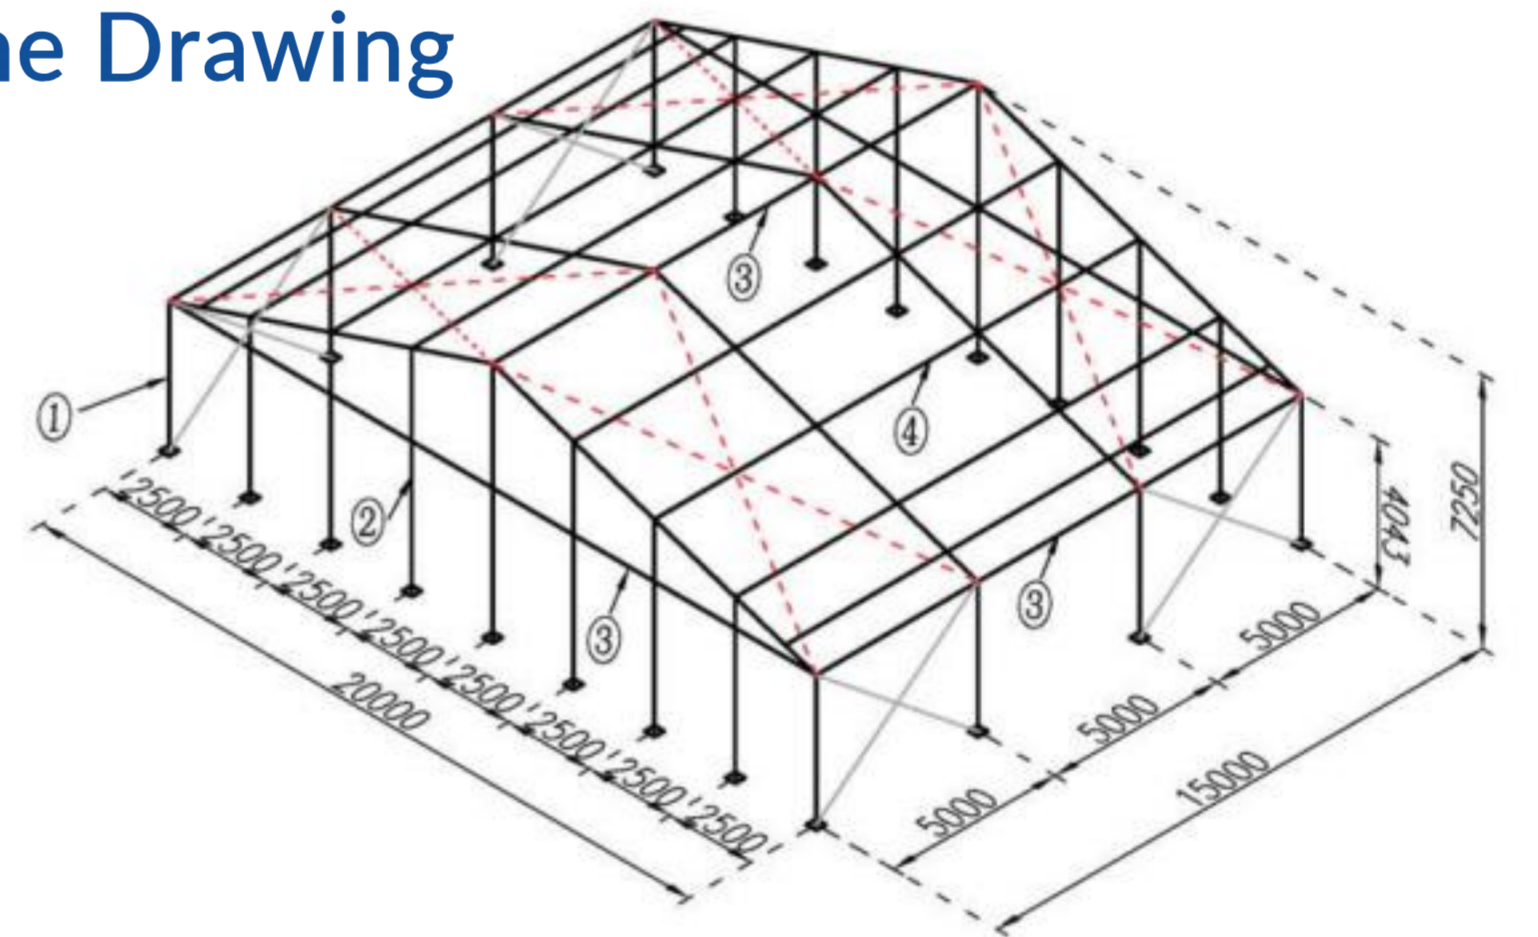

#### Profile Specifications

Upright Support Roof Beam ①	Gable Middle Upright ②	Gable Upright ③	Eave Purlin ④
			Roof Purlin ⑤